




NO.	QT.	DESIGNATION	MATIERE
1	1	TOLE LATERAL-1	ACIER
2	10	MARCHE - CONFIG 1	ACIER
3	1	MARCHE - CONFIG 2	ACIER
4	1	MARCHE - CONFIG 3	ACIER
5	1	MARCHE - CONFIG 4	ACIER
6	1	TOLE LATERAL-1	ACIER
7	52	VIS FHC M14X30	
8	2	TOLE FIXATION BAS	ACIER
9	2	TOLE FIXATION HAUT	ACIER

ESCALIER

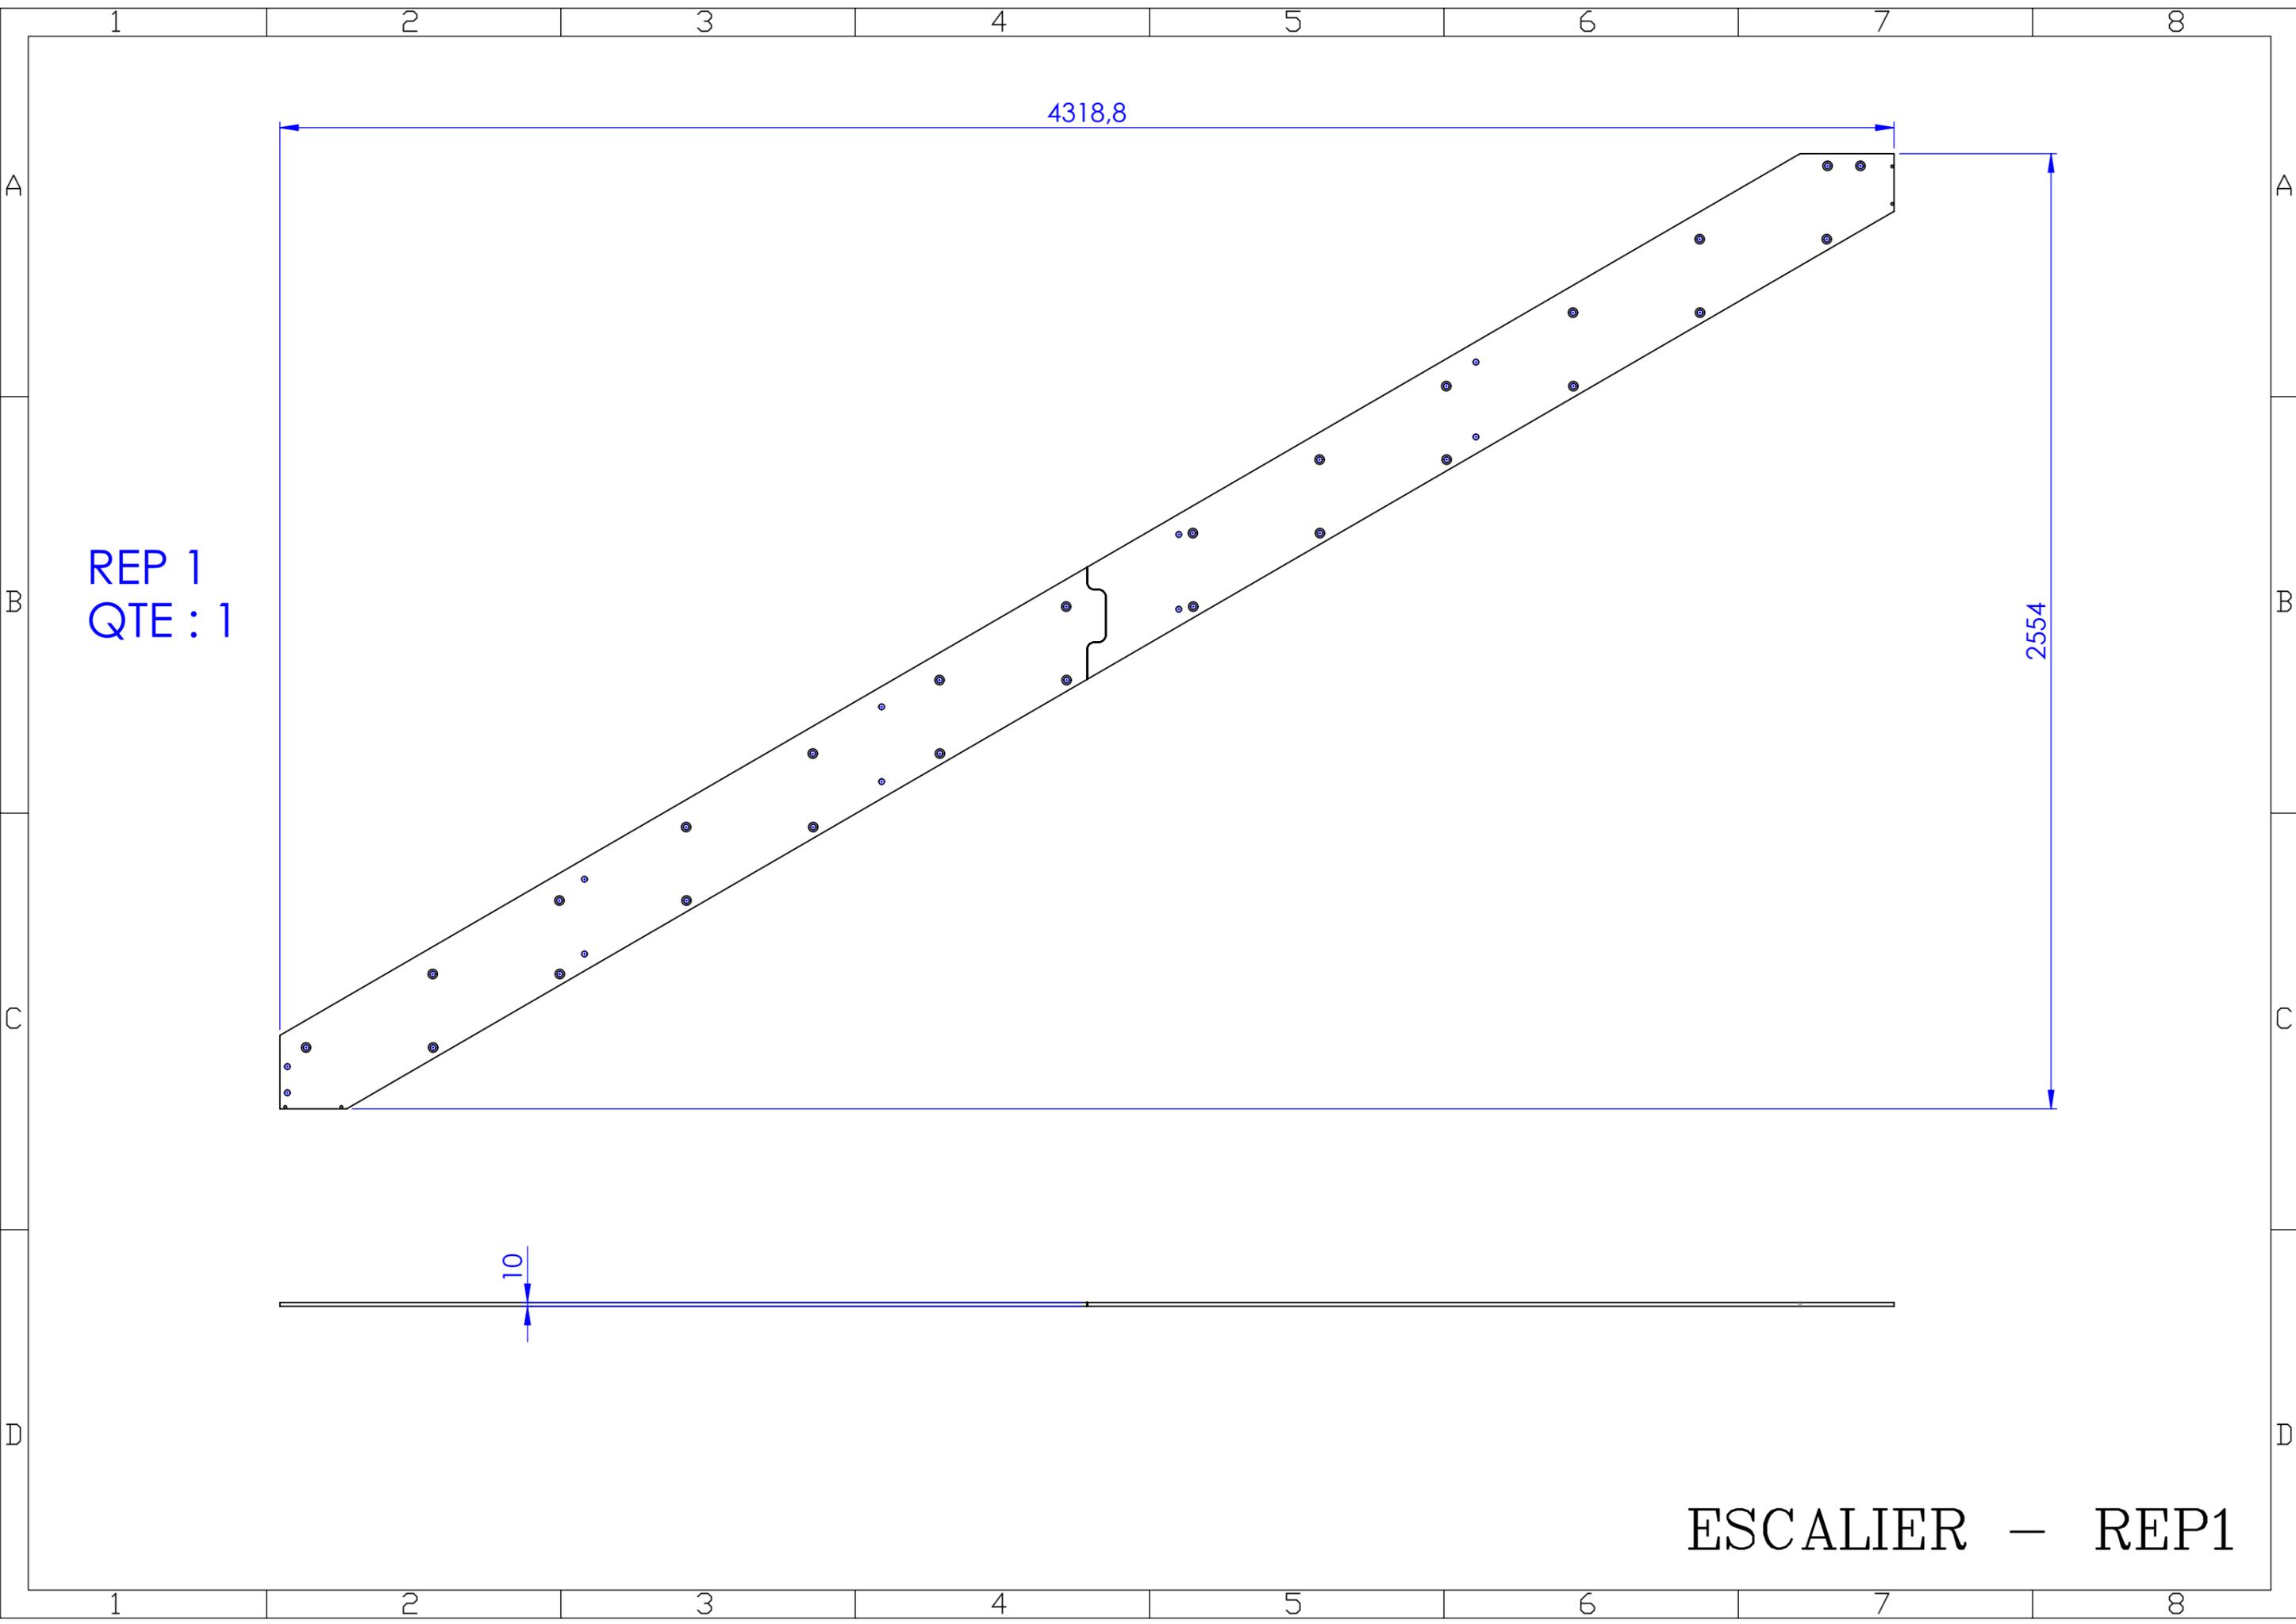

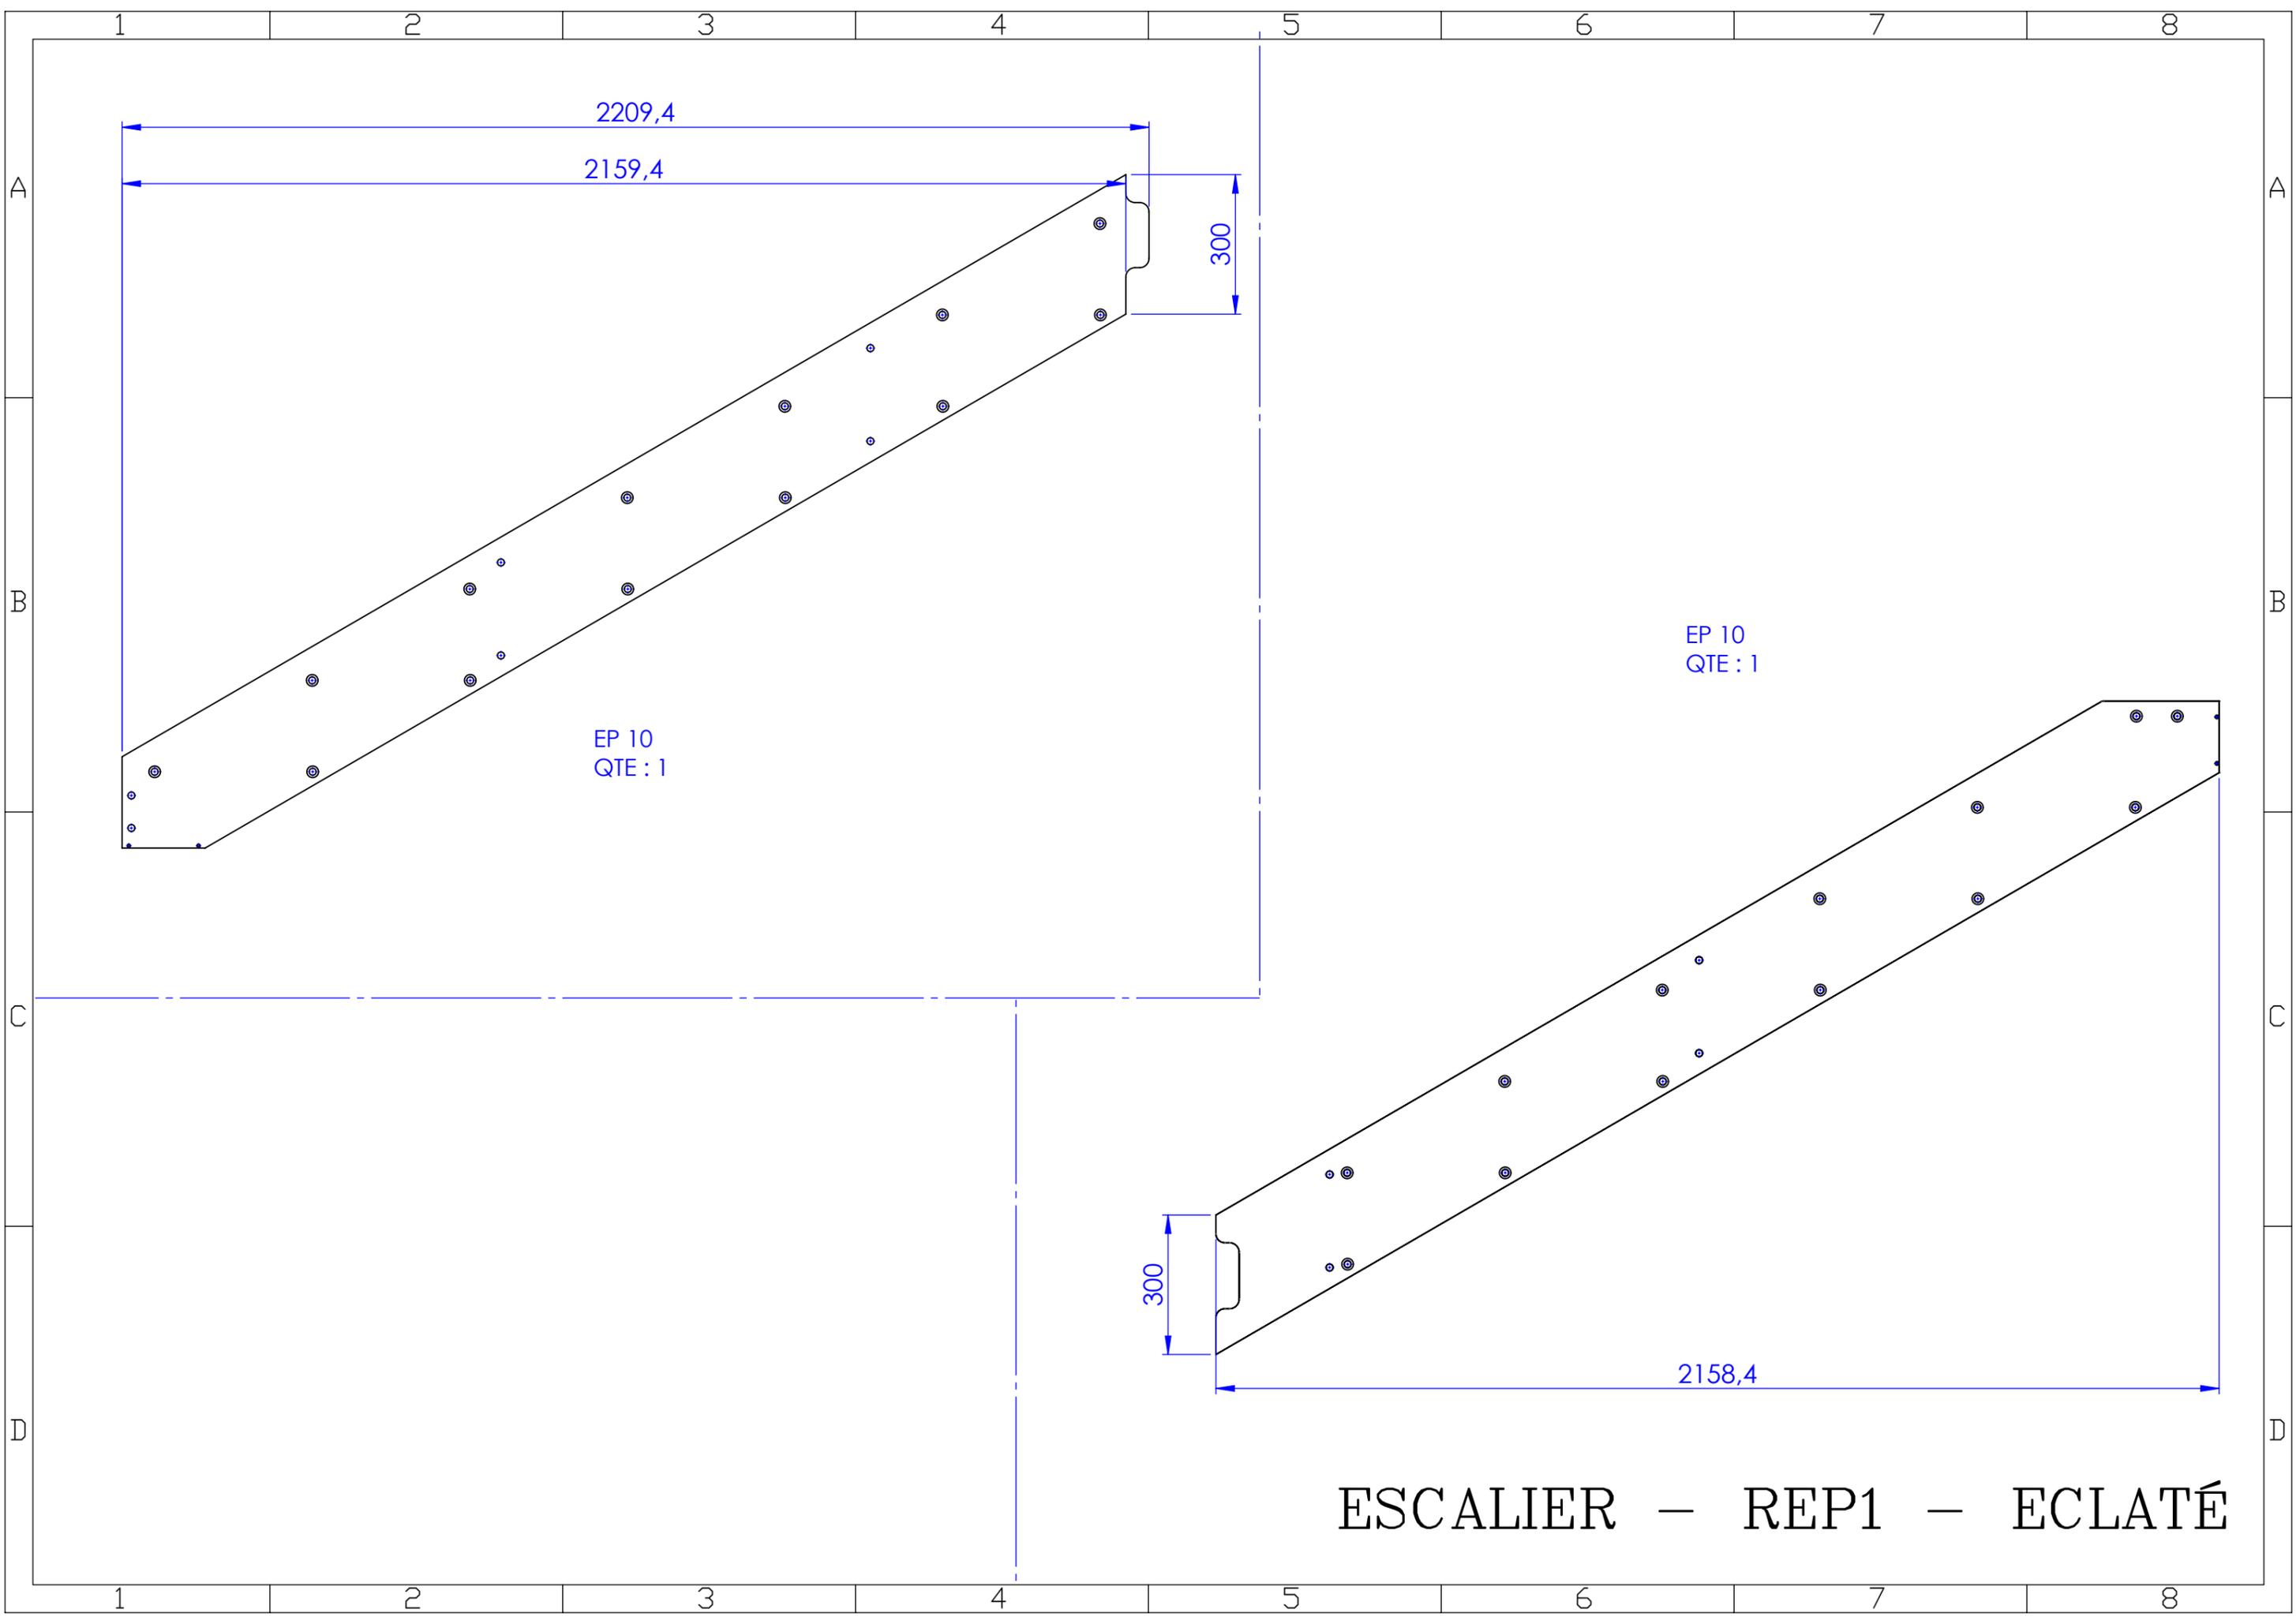


ESCALIER - REP1 - ECLATÉ

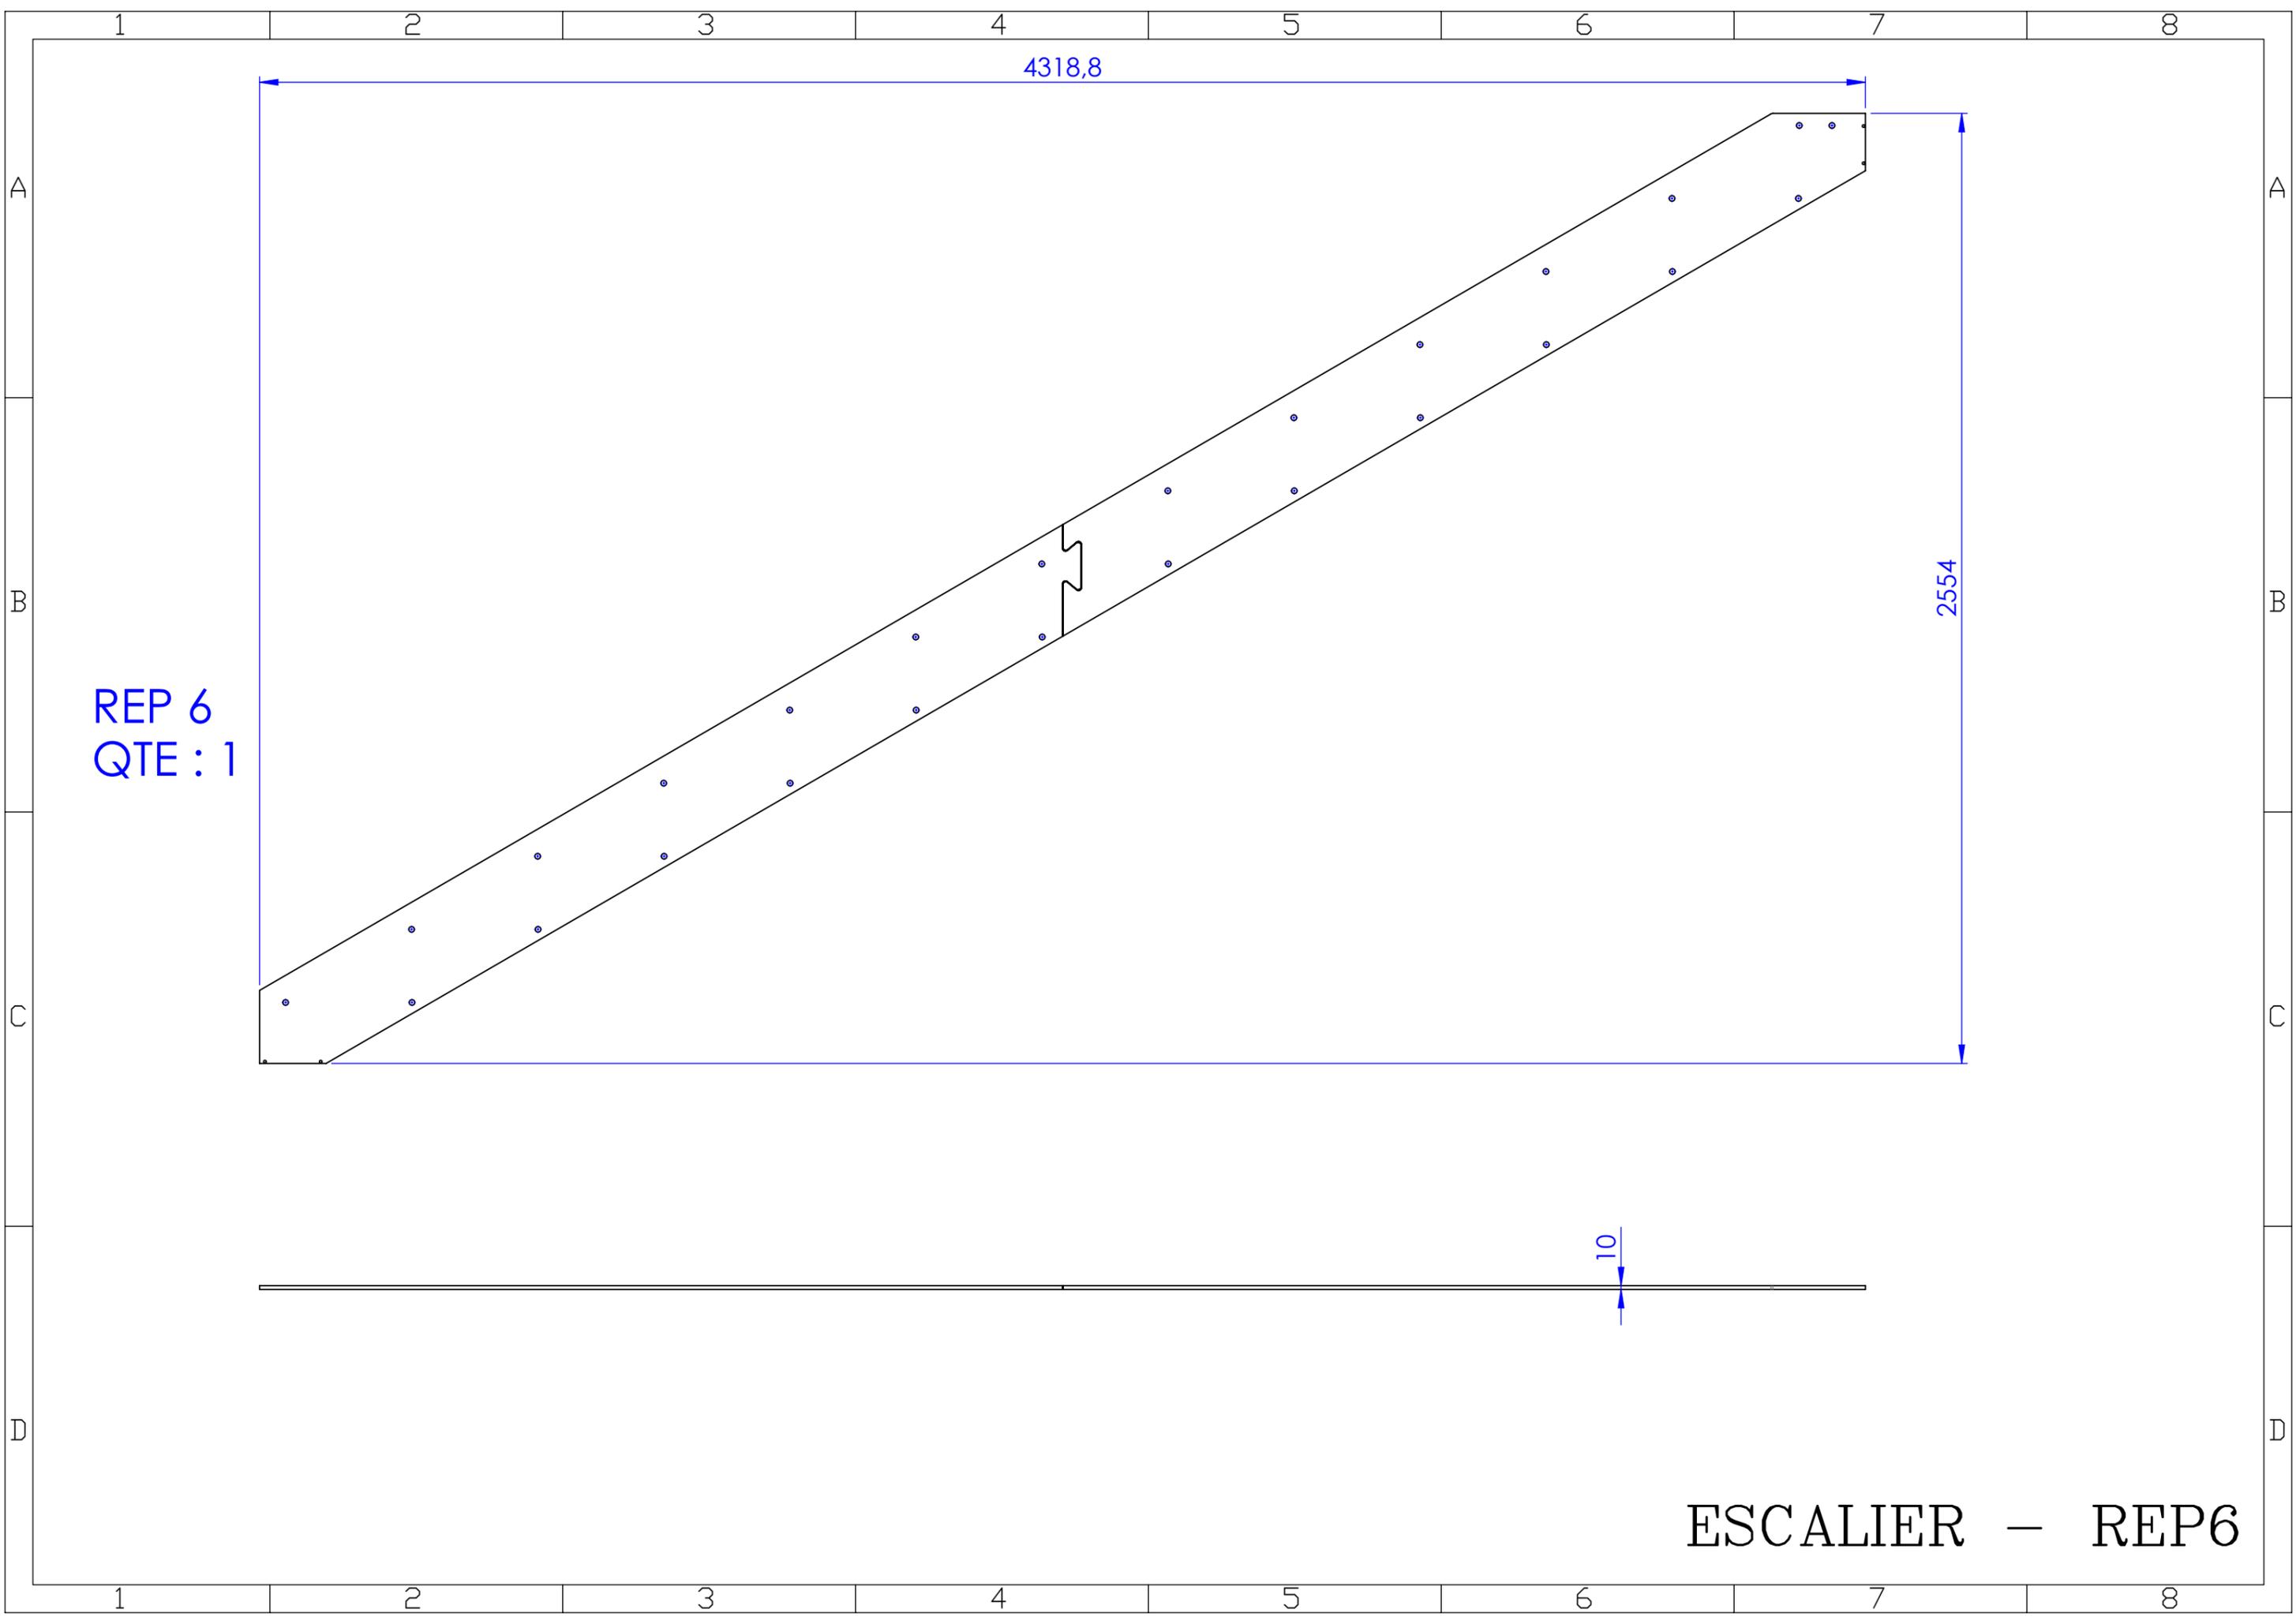

REP 6
QTE : 1

ESCALIER — REP6

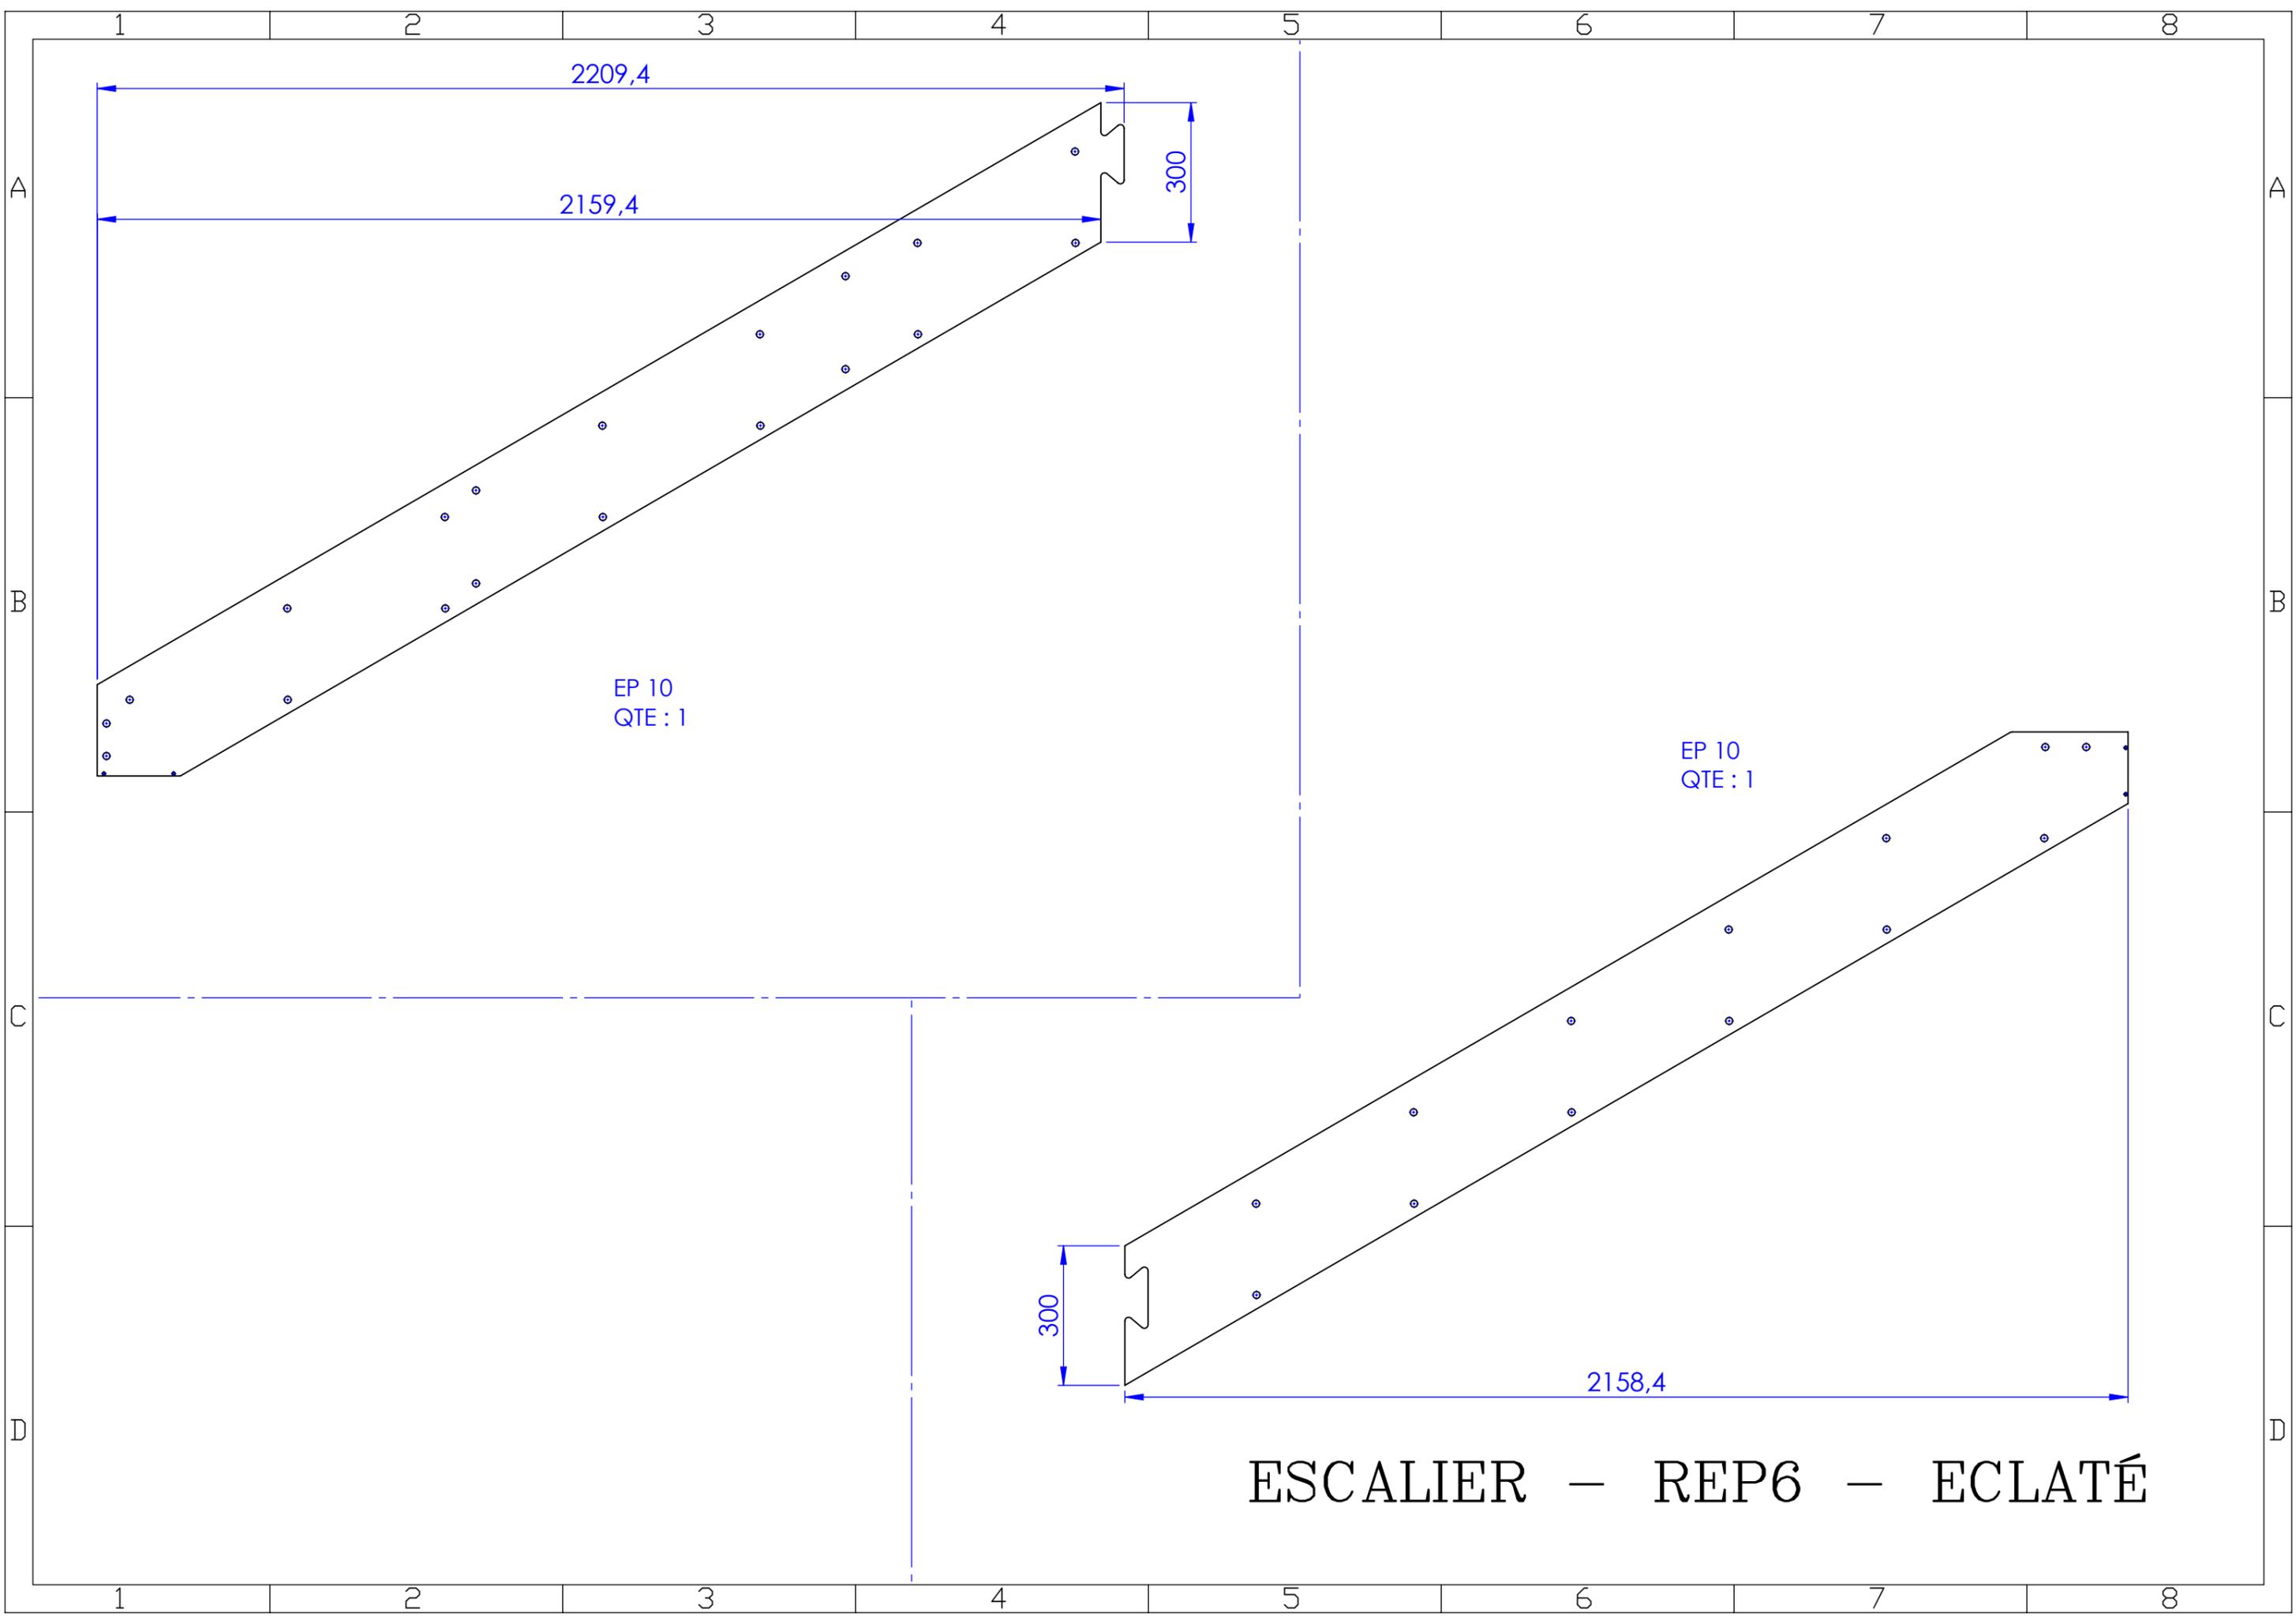

2209,4

2159,4

300








EP 10
QTE : 1

EP 10
QTE : 1

300




2158,4

ESCALIER - REP6 - ECLATÉ

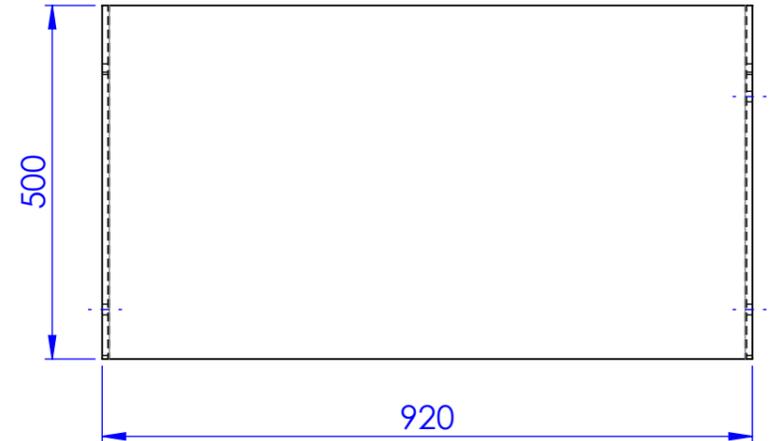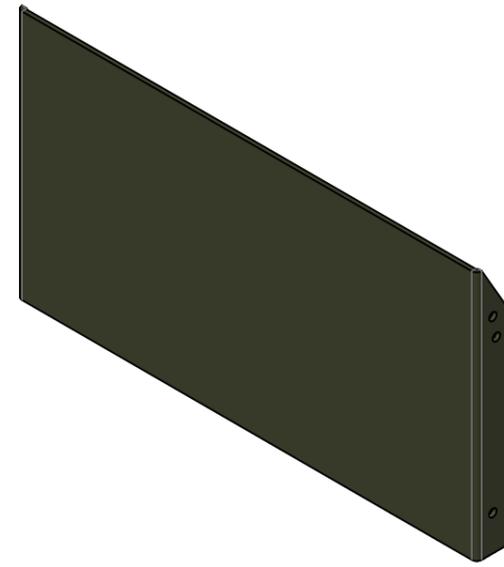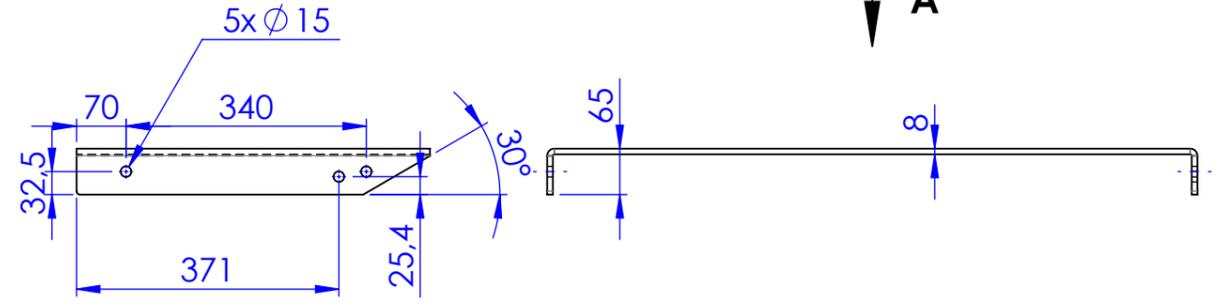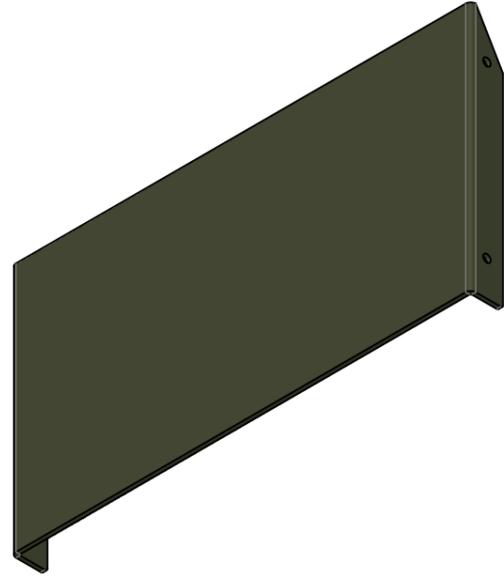
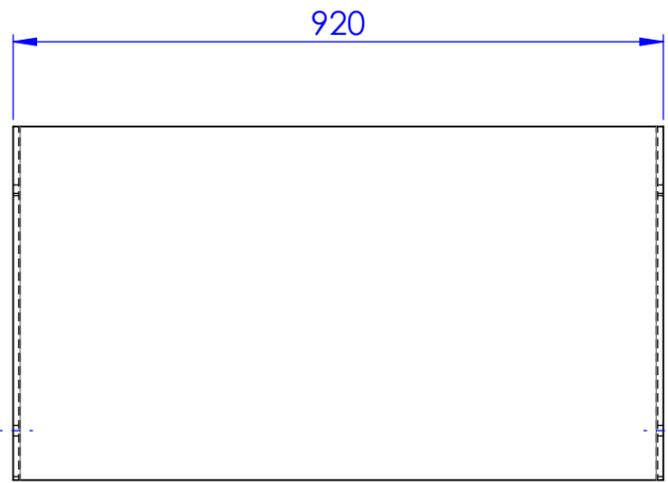
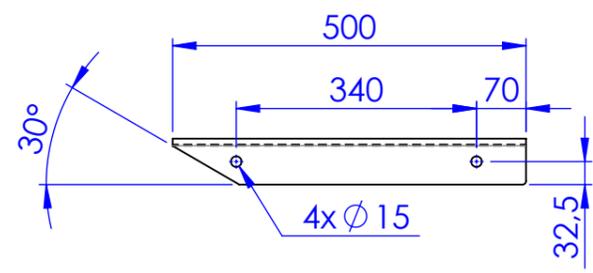
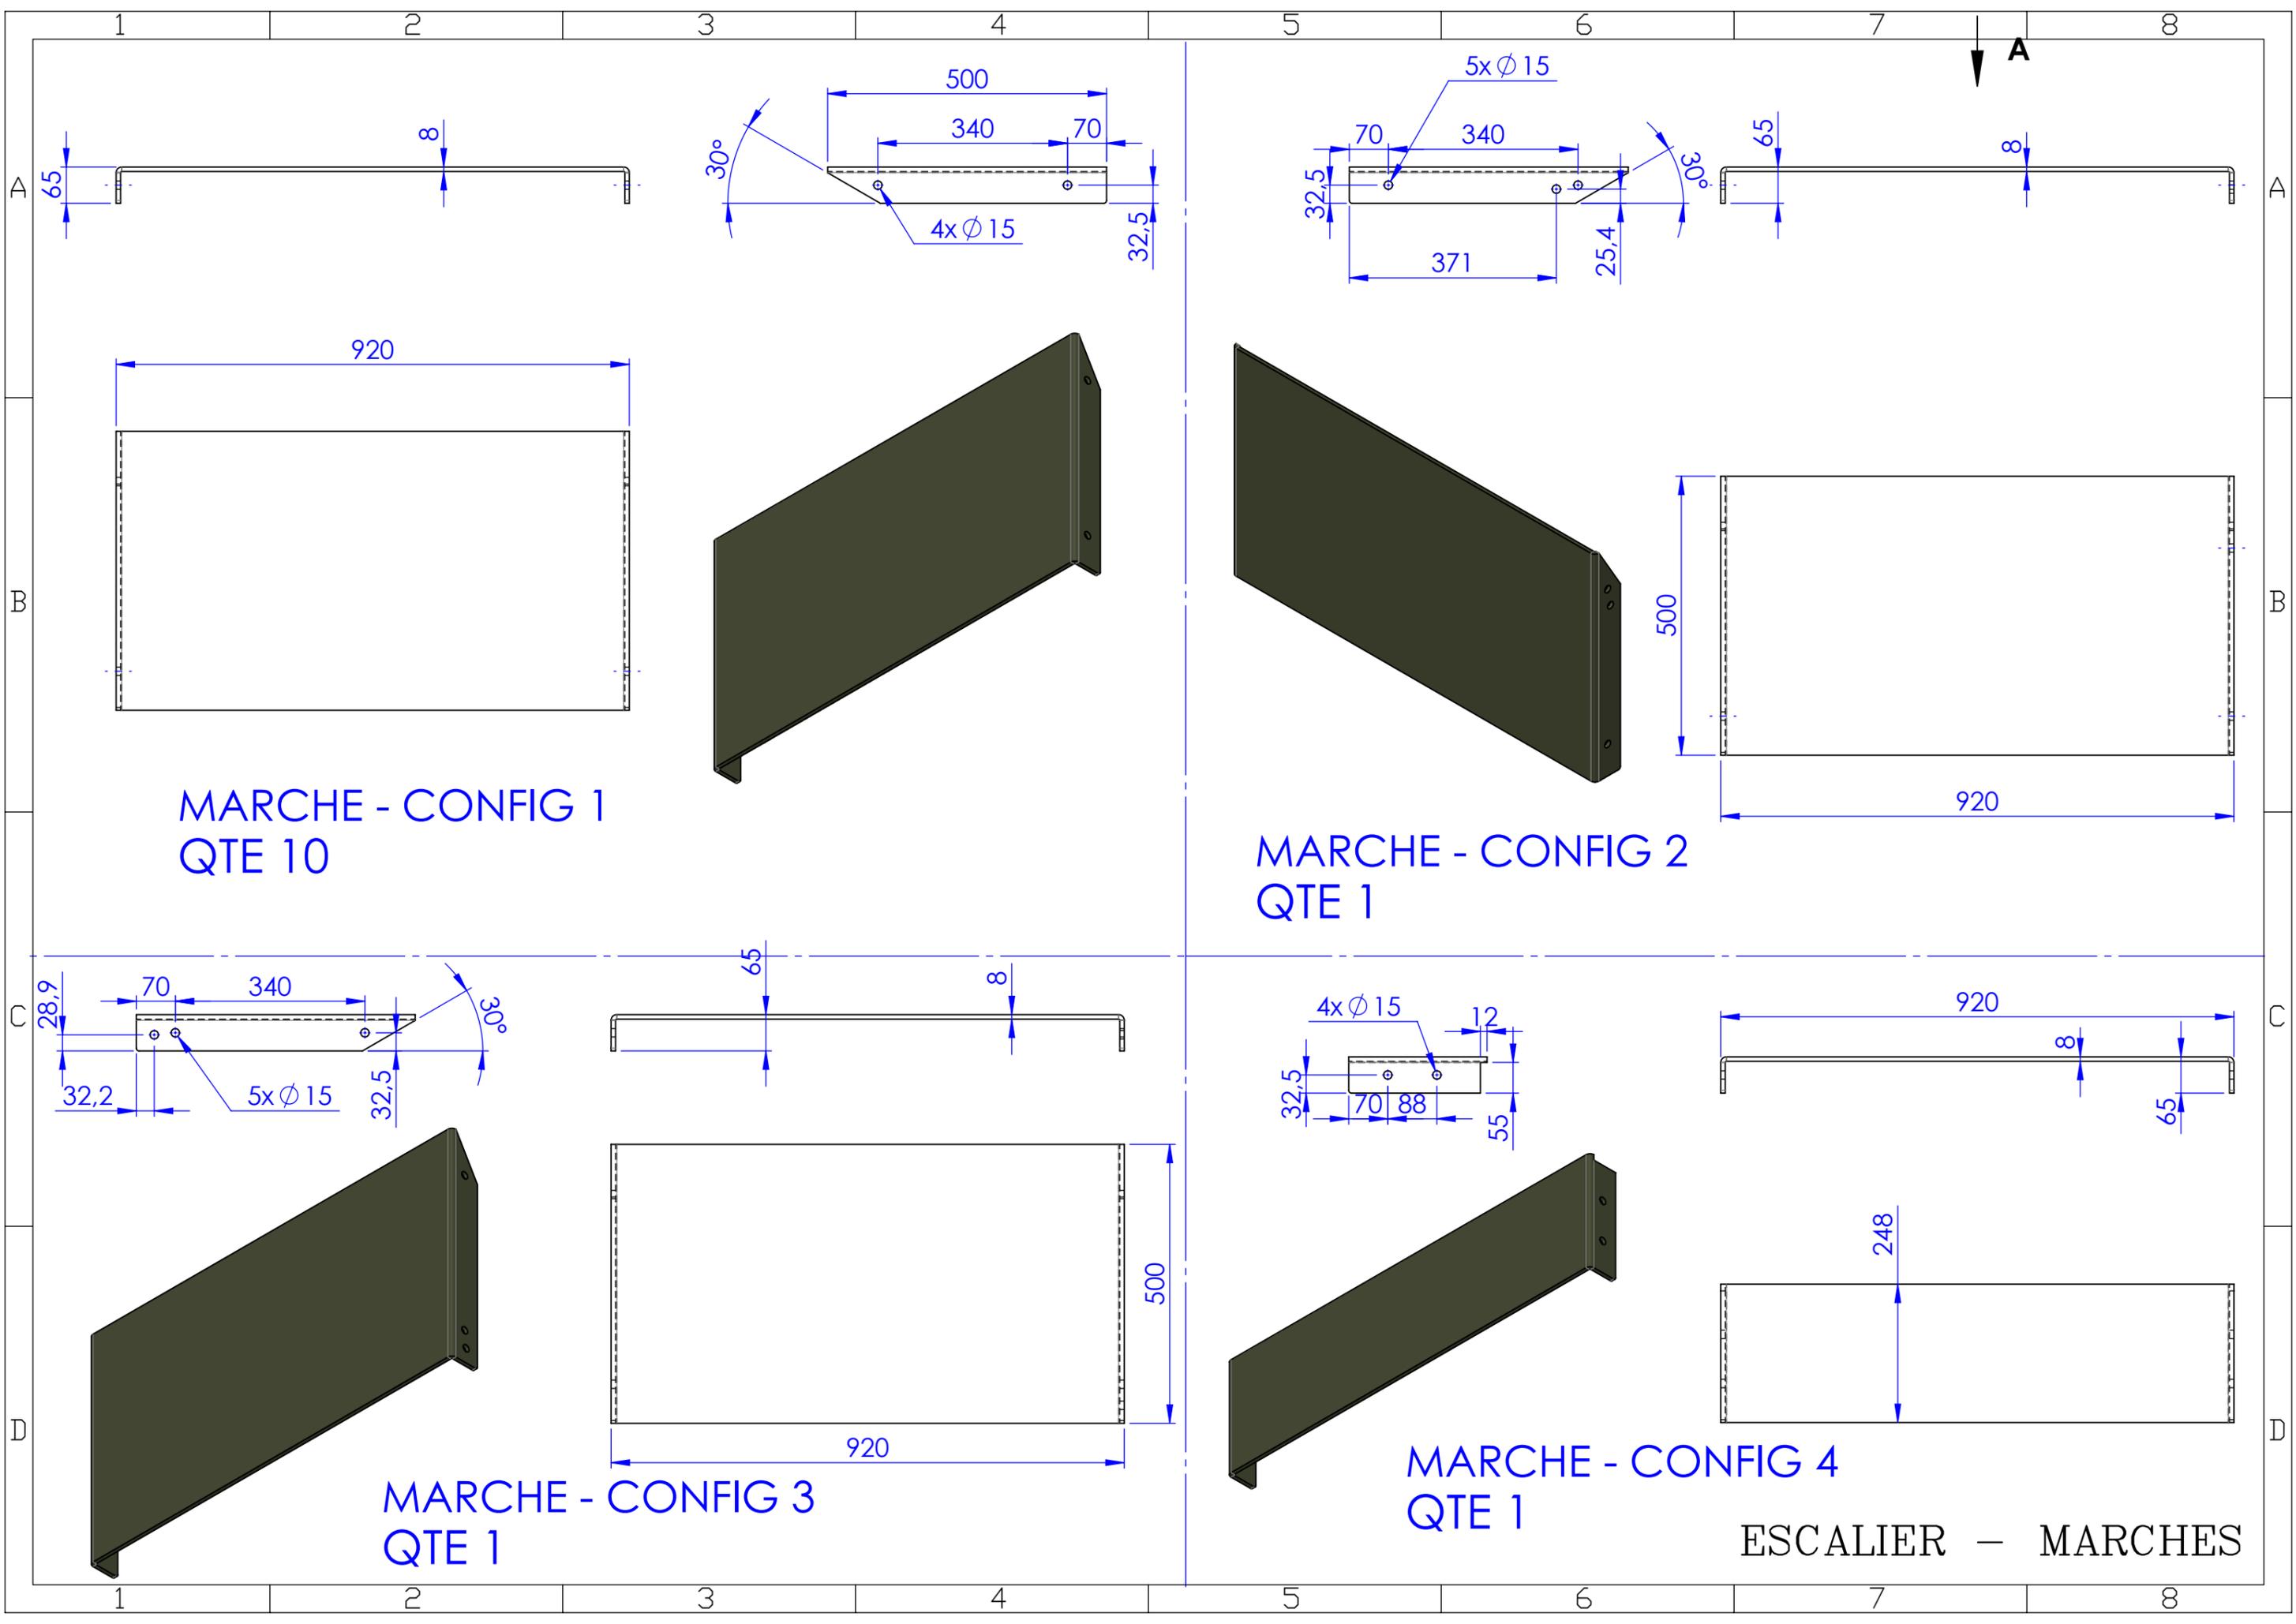


MARCHE - CONFIG 1
QTE 10

MARCHE - CONFIG 2
QTE 1

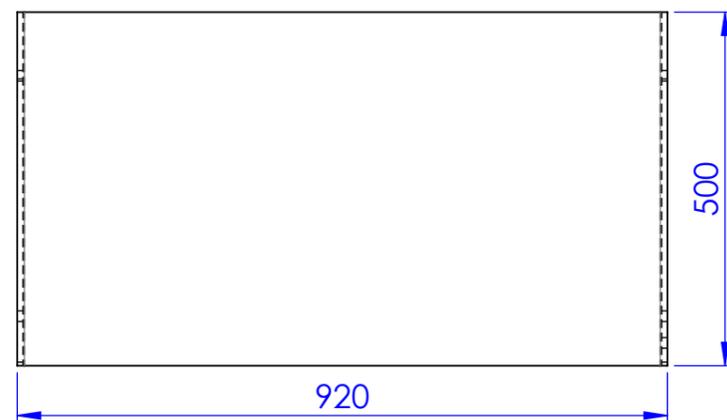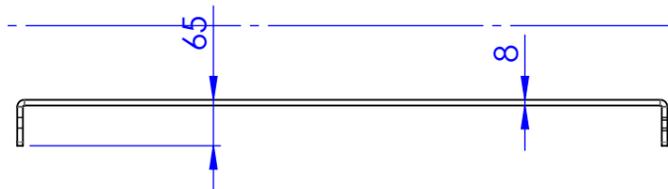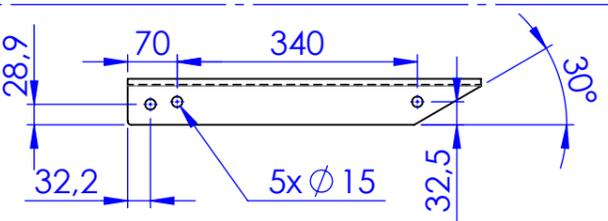


MARCHE - CONFIG 3
QTE 1

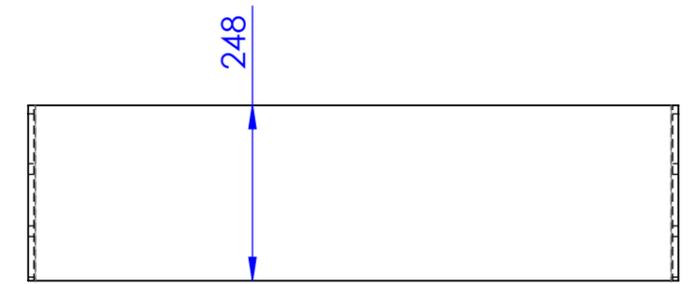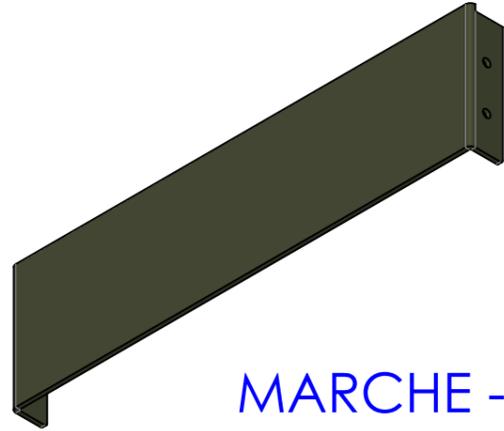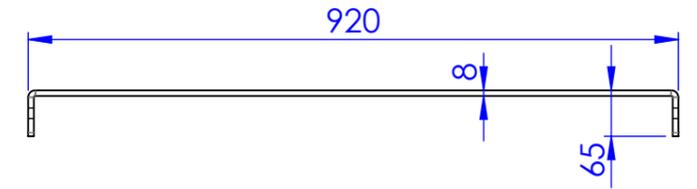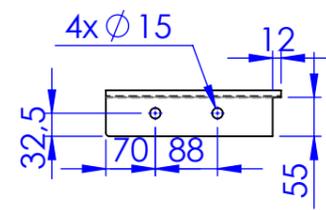


MARCHE - CONFIG 4
QTE 1

ESCALIER - MARCHES

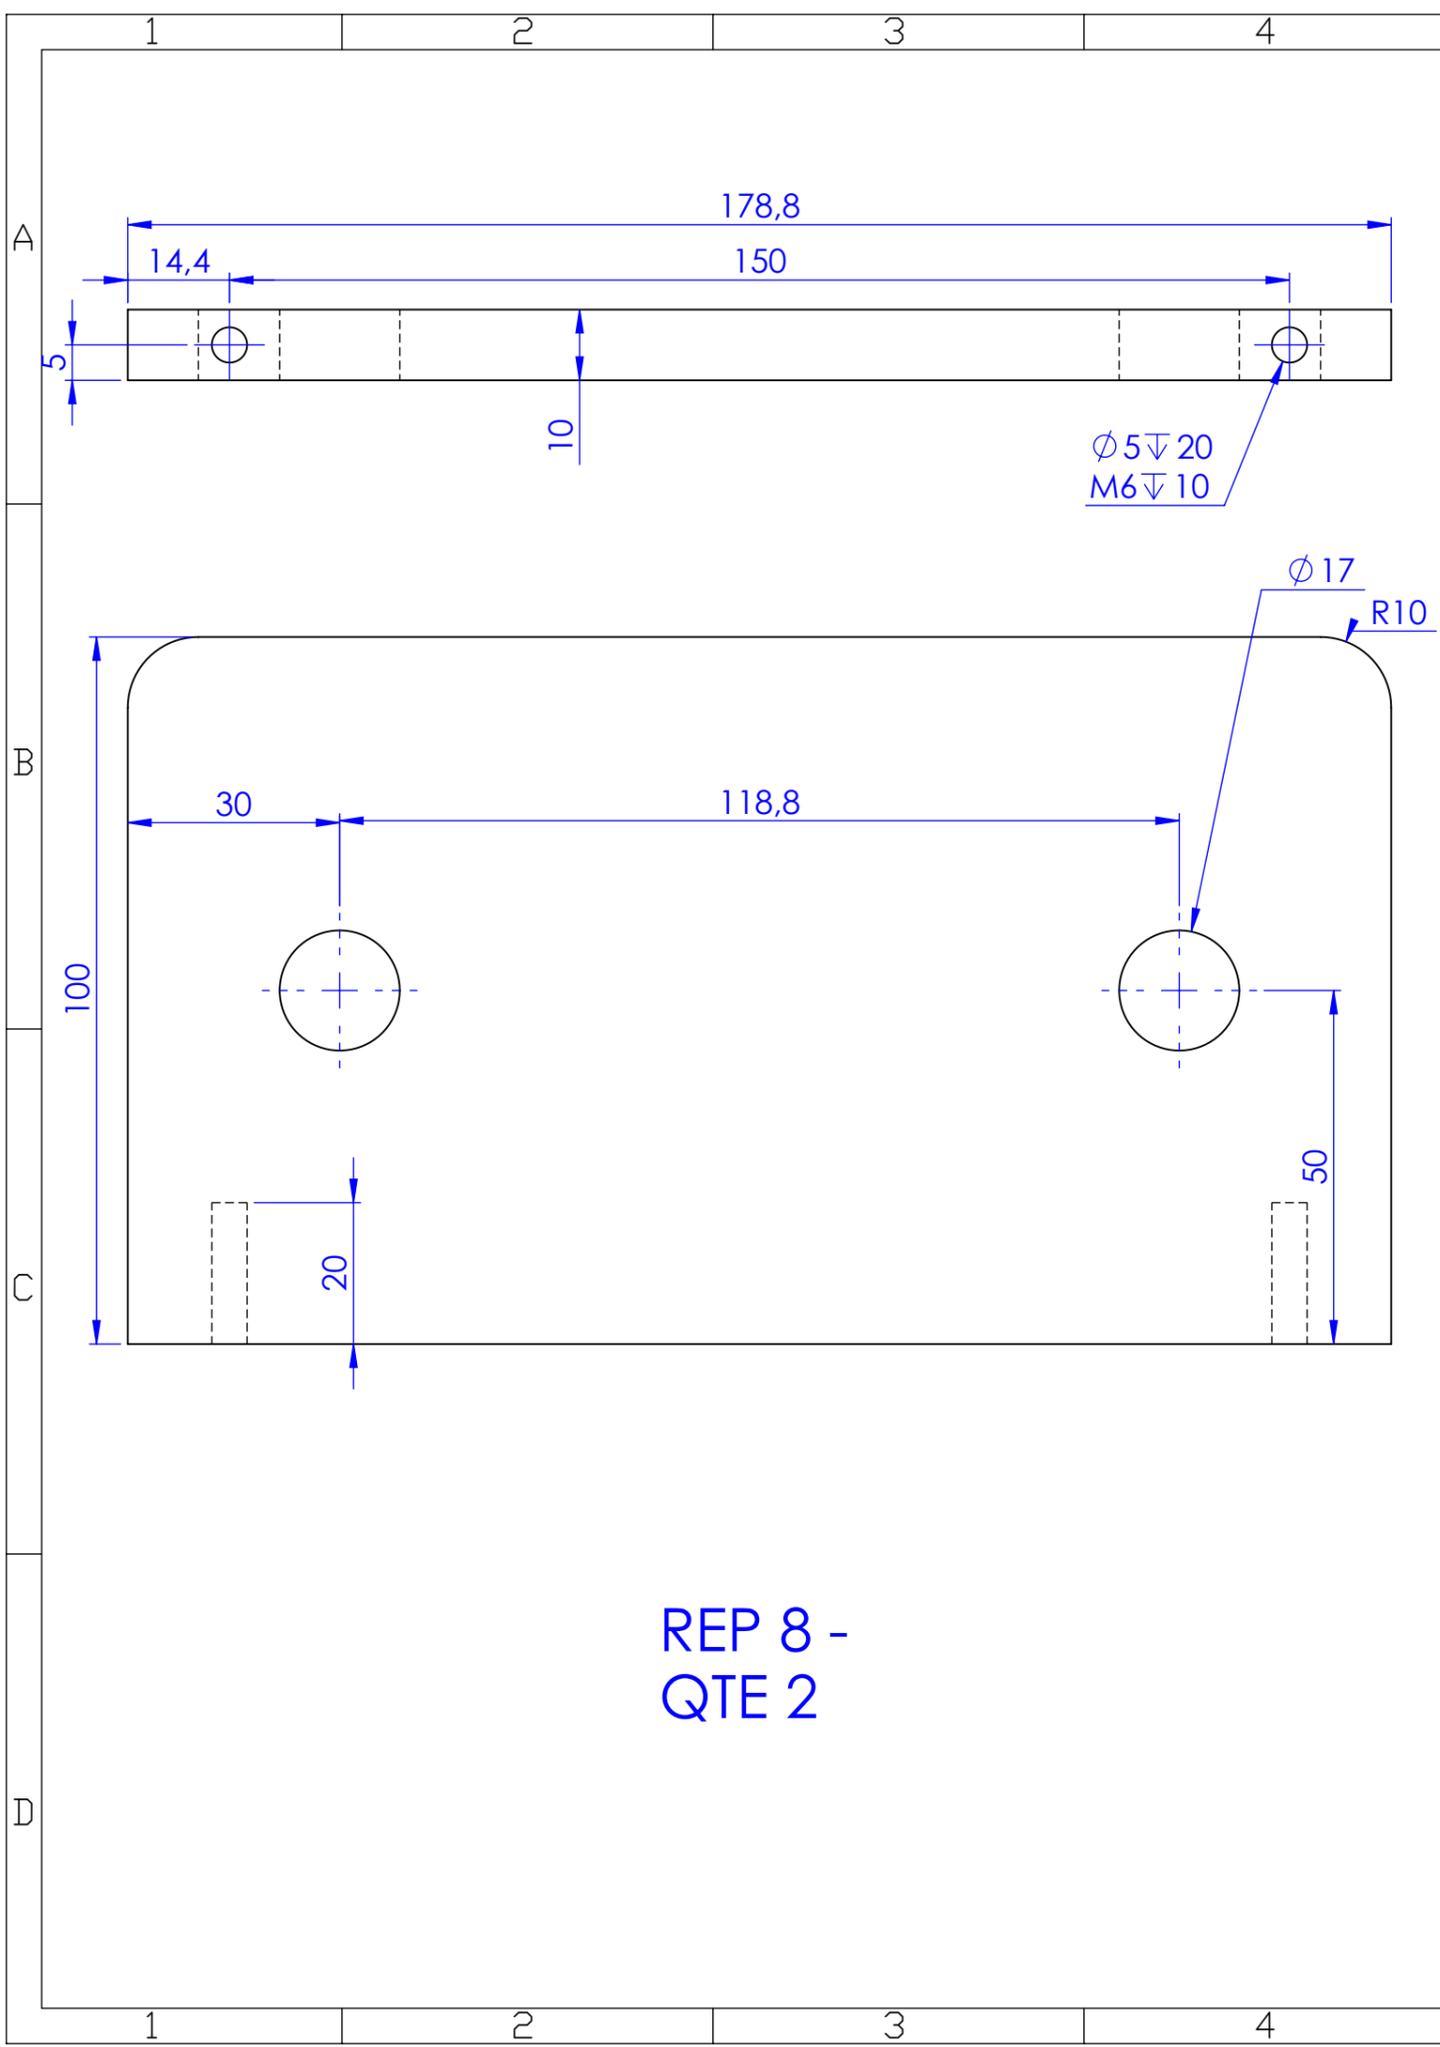

REP 8 -
QTE 2

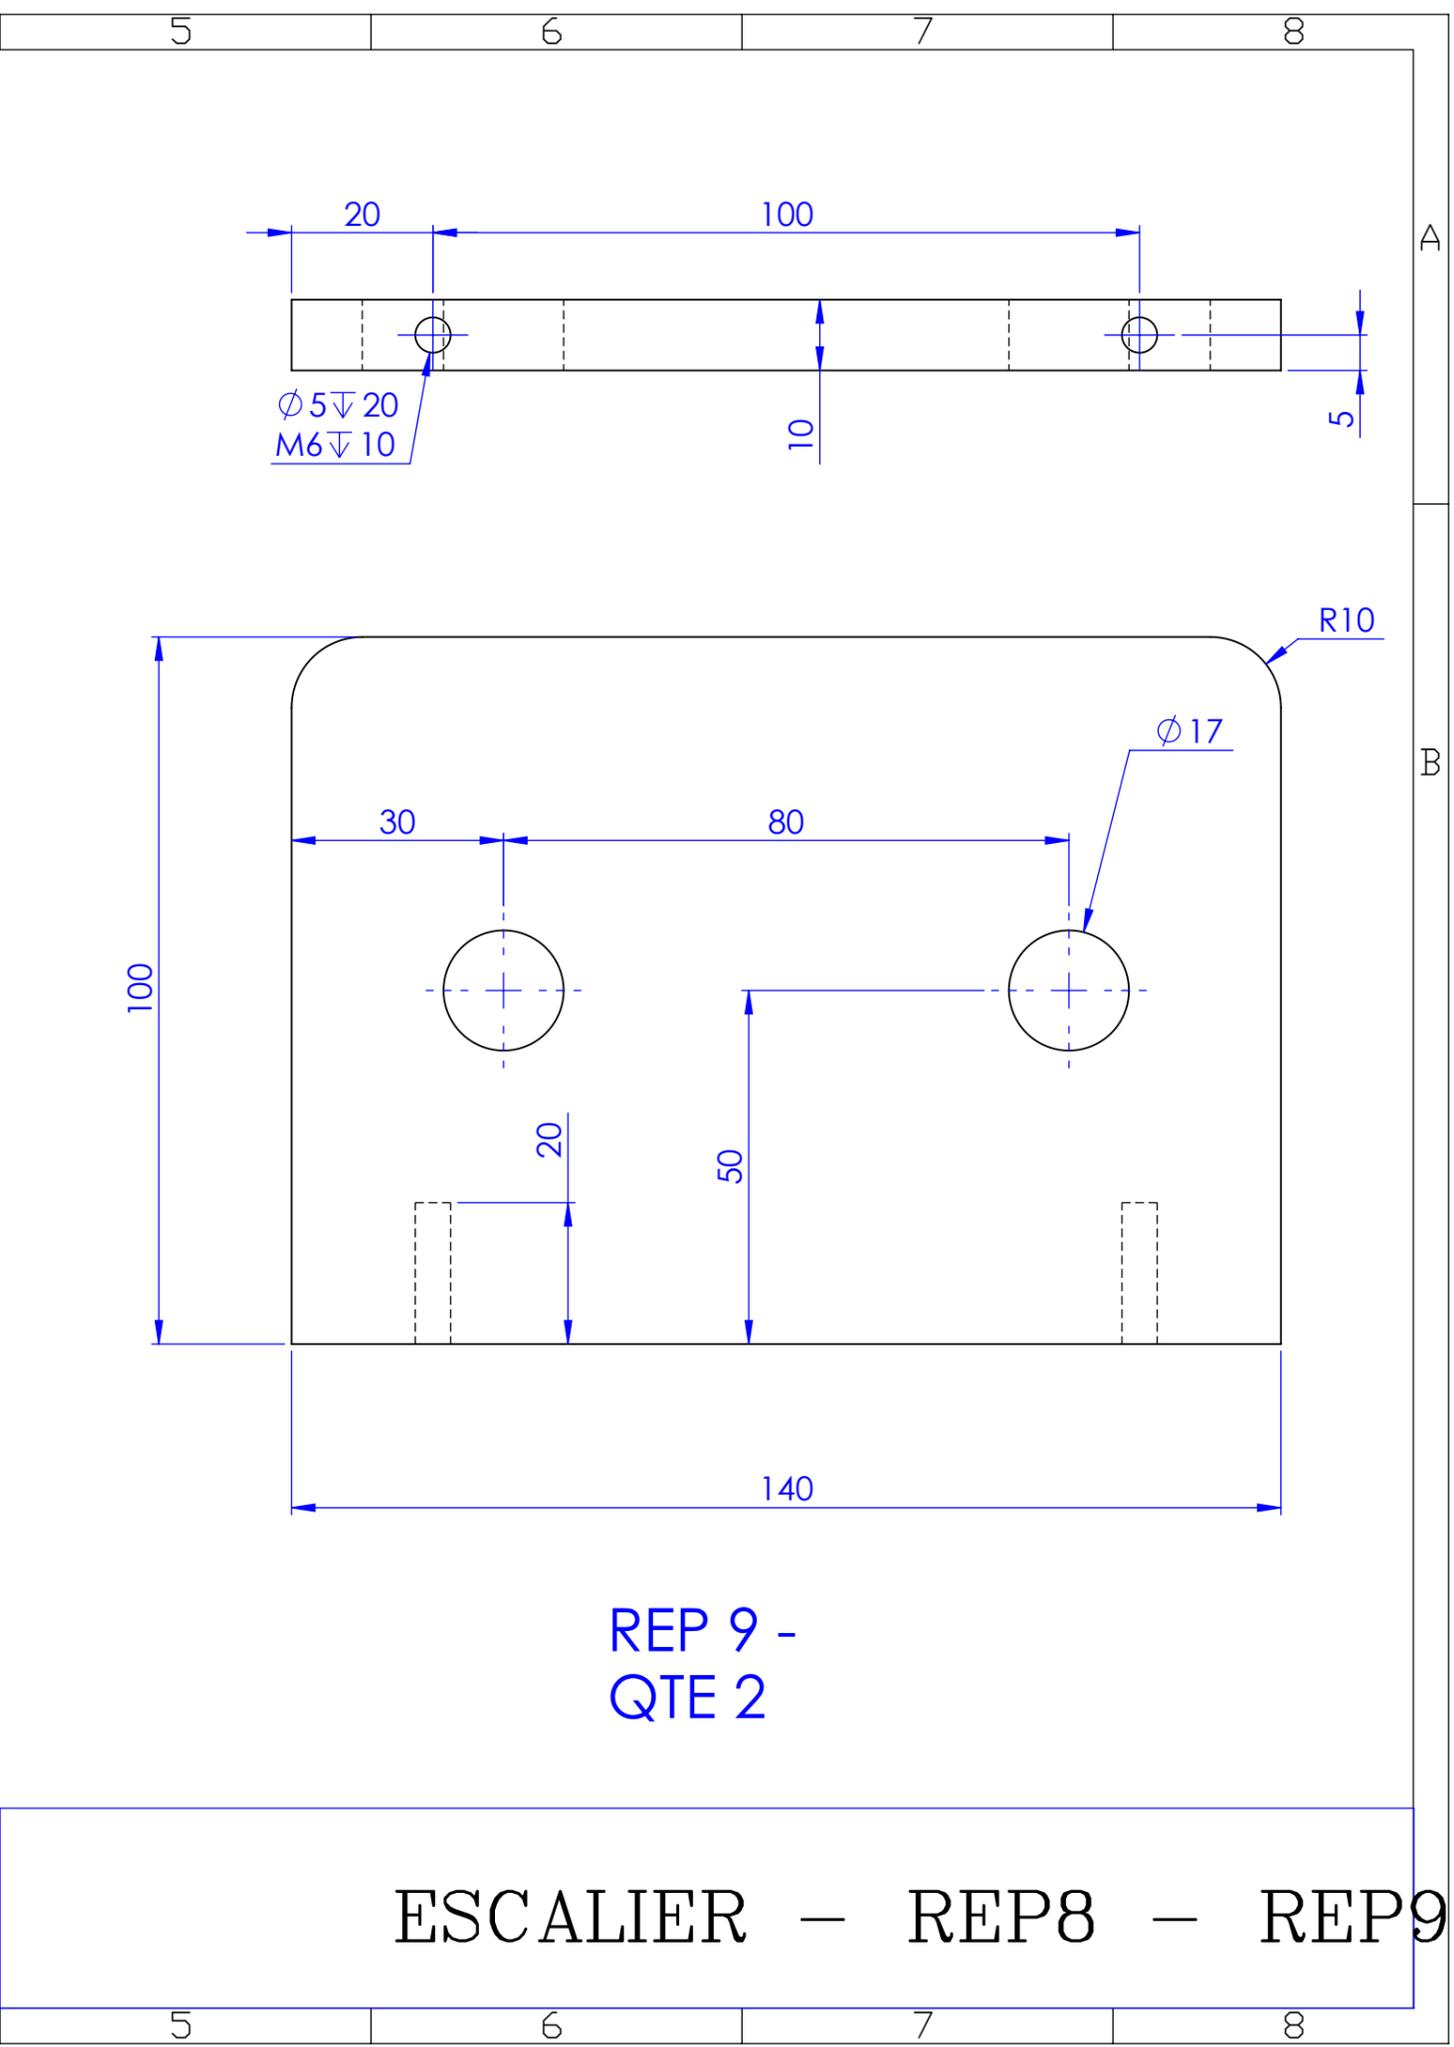

REP 9 -
QTE 2

ESCALIER - REP8 - REP9